

2 no. pennant kerb pushed up by tree roots to be taken up and returned to store.

Re-lay pennant kerb and channel to create new flush access to the park.

Sockets for removable bollards to be stored.

4 No. Cycle Stands to be provide in new hard stand.

Shared used path to be widened.

Verge

Removable bollard to provide maintenance vehicle access.

Existing footway bollards to be repositioned.

WINDMILL CLOSE

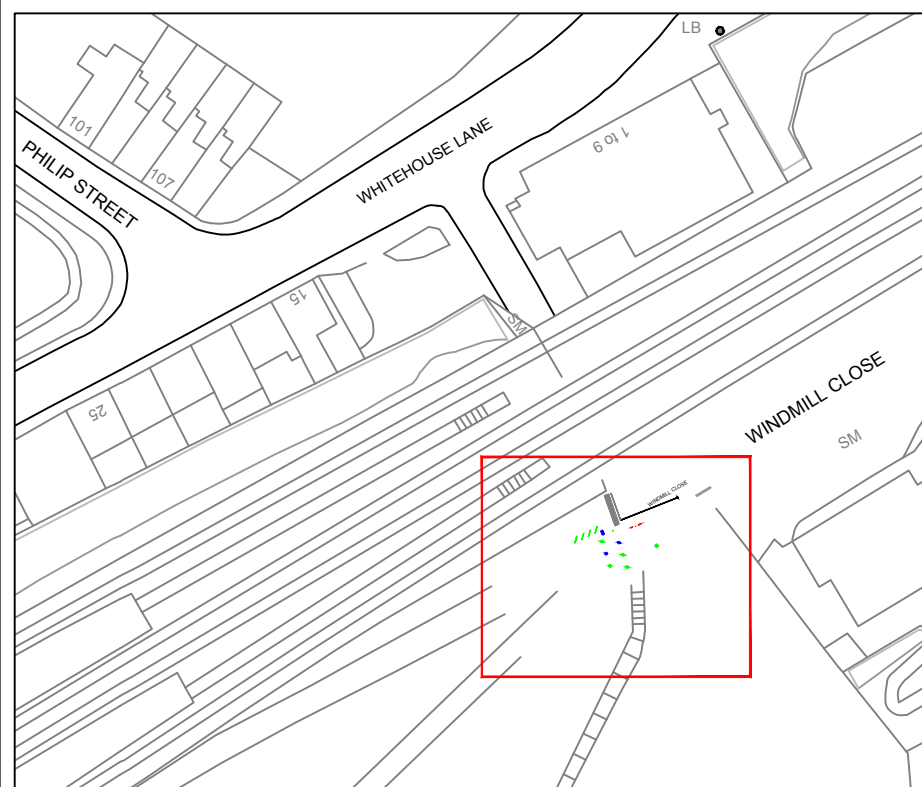
Stone Wall

Steps






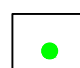


Footway to be widened into existing carriageway. Surfacing to be in haulingway construction as per SD01-004-B


Existing pennant kerb and channel to be taken up and footway reshaped to tie in with widening of the shared use path.

Existing vehicle access gate to be removed



Key

-  New footway construction
-  Footway resurfacing
-  Pennant Channel
-  200x100x65 Tactile Block paver
-  Pennant Kerb
-  Bollard
-  Drop down / Removable Bollard
-  Utilities Cover



**CITY DESIGN
ENGINEERING
DESIGN TEAM**

(Brunel House, Floor 2, Brandon Wing)
Bristol City Council, PO Box 3176, BS3 9FS
Tel: 0117 92 22000

This map is reproduced from Ordnance Survey material with permission of Ordnance Survey on behalf of the Controller of Her Majesty's Stationery Office (c) Crown copyright. Unauthorised reproductions infringes Crown copyright and may lead to prosecution or civil proceedings. Bristol City Council. Licence No. 100023406.

Rev.	Date	Description	By
B	03/10/16	Cycle stands added bollards moved	ACB
A	18/07/16	Bollard Sockets Added	ACB

Project
**Cycle Ambition Fund 2
Malago Greenway**

Title
**Malago Greenway
Victoria Park Access
Windmill Close**

Client
Gari Garmston - Transport Planning

Project Manager Alan Berridge	Scale 1:100 & 1:1000
Telephone Number 0117 922 3156	Checked by ACB
Drawn by ACB	Date Issued 03/10/16
Date Drawn 26/04/16	Issued by ACB

STATUS

Preliminary Tender Construction As Built

DRAWING NUMBER

Project Number Drawing Revision
E15041-06 - EP-01 - B