


- KEY**
- TREE RECOMMENDED FOR REMOVAL
  - PROPOSED BOLLARD
  - EXISTING LIGHTING COLUMN
  - PROPOSED TREE  
QUERCUS ROBUR, BETULA PENDULA,  
SORBUS AUCUPARIA, PRUNUS PADUS
  - MEADOW GRASS IE. EMORSGATE  
EM4 MIX
  - SUDS RAINGARDEN PLANTING SWALE
  - NATIVE SPRING BULBS  
NARCISSUS, GALANTHUS,  
HYACINTHOIDES, CROCUS
  - NATIVE FLOWERING SHRUBS  
ROSA RUGOSA ALBA, ROSA RUGOSA  
RUBRA, VIBURNUM OPULUS,  
EUONYMUS EUROPAEUS
  - BIRD & BAT BOXES IN SUITABLE  
LOCATIONS AS ADVISED BY ECOLOGIST

**PLAN OF PROPOSED LAYOUT**

SCALE 1 : 200

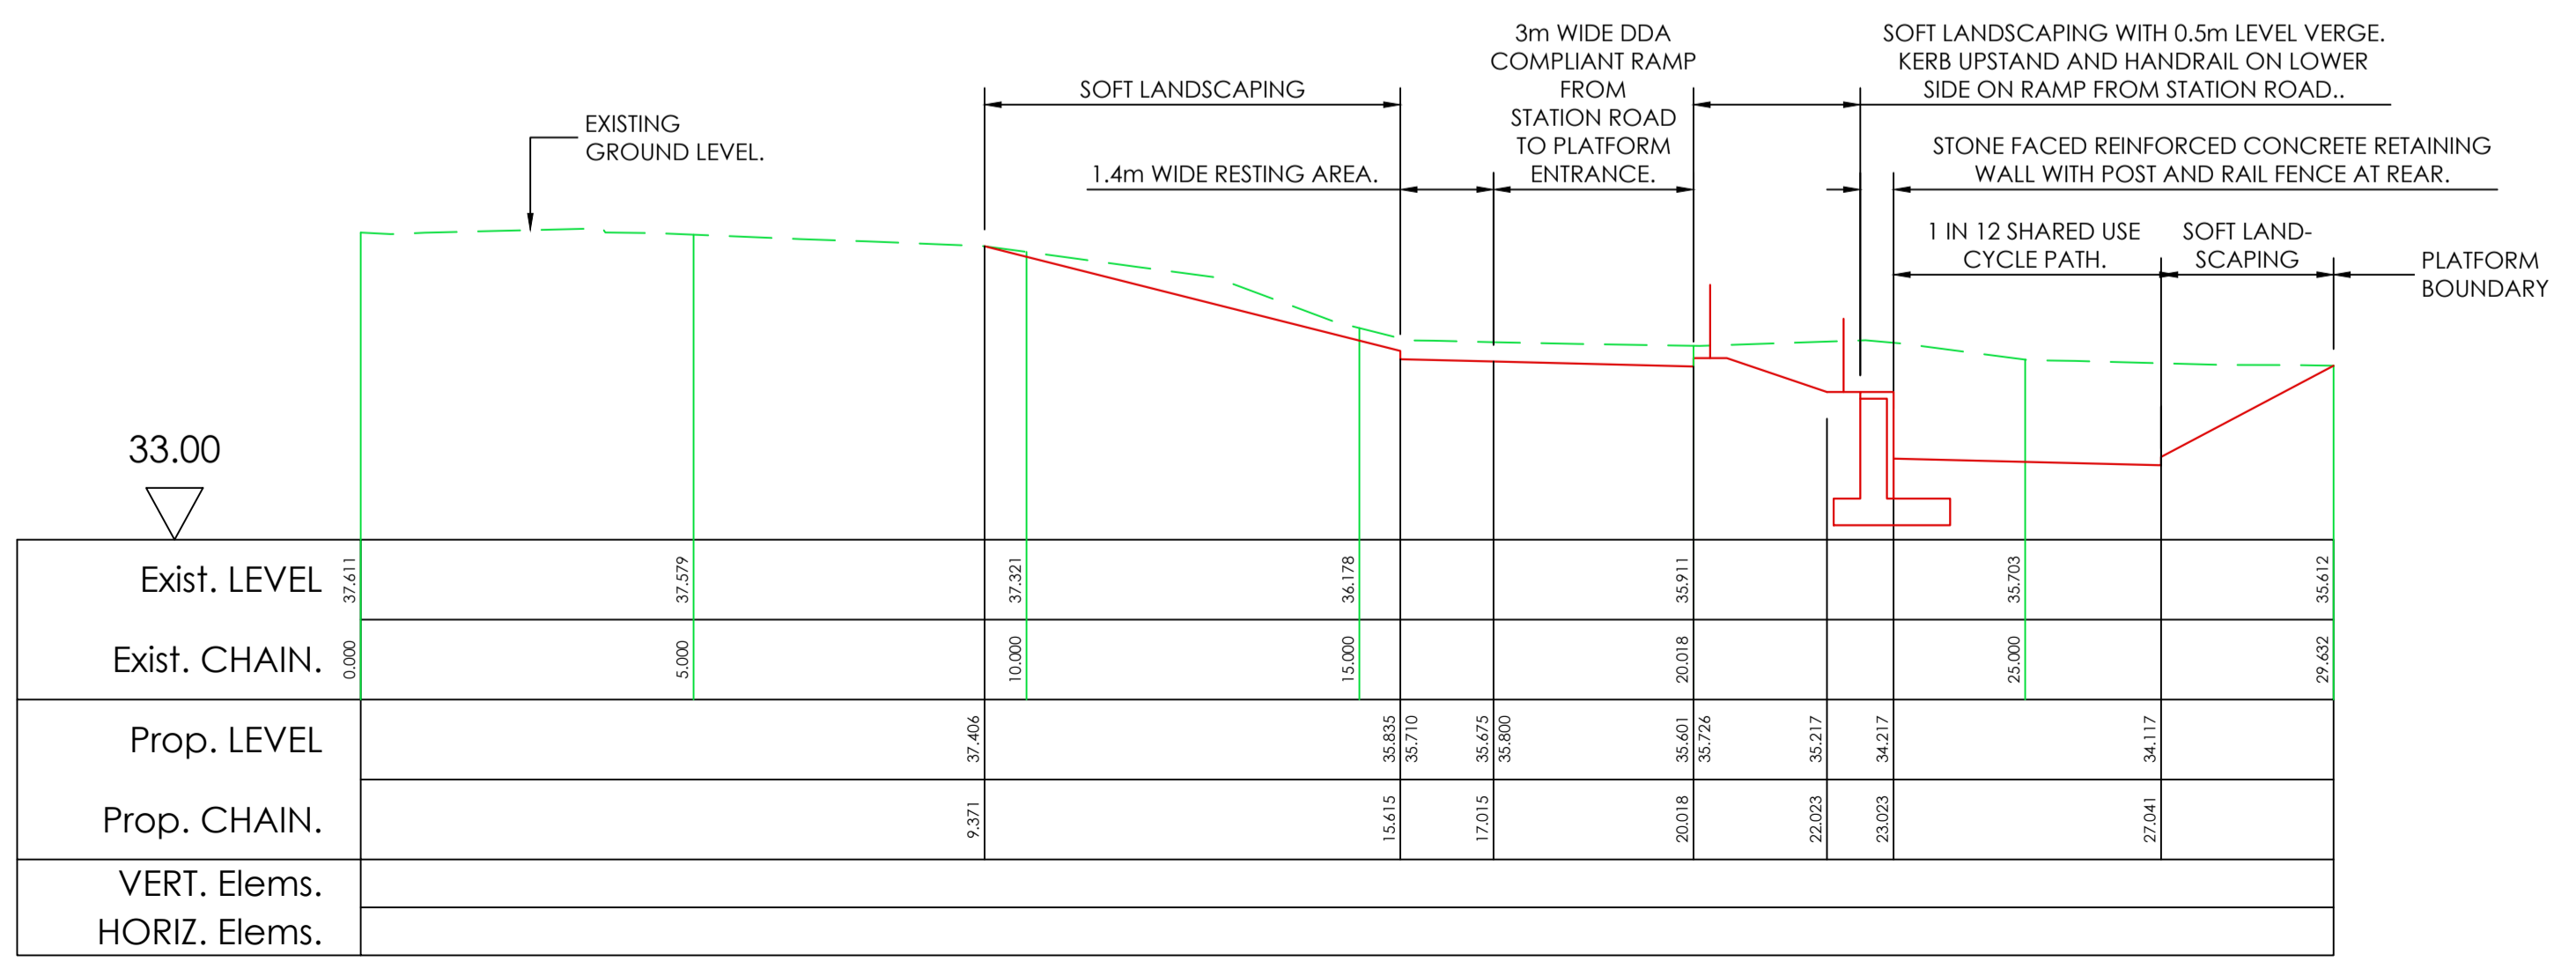

**SECTION A-A TYPICAL CROSS SECTION**

SCALE 1 : 100

Rev:	Description:	Date:
<b>City Design Group</b> Place Shaping Team Urban Design and Conservation Team		
Brunel House, St George's Road, Bristol BS1 5UY Tel: 0117 922 3366 Fax 0117 922 4637		
Client:	Strategic City Transport	
Project Title:	Ashley Down Station	
Drawing Title:	Landscape Plan	
Information Status:	PRELIMINARY	
Drawn:	Checked:	Date:
LE	VW	9.07.20
Project No:	E17052 - 001	
Dwg No:	0001	
Scale:	1:200@A1	
Revision:		