




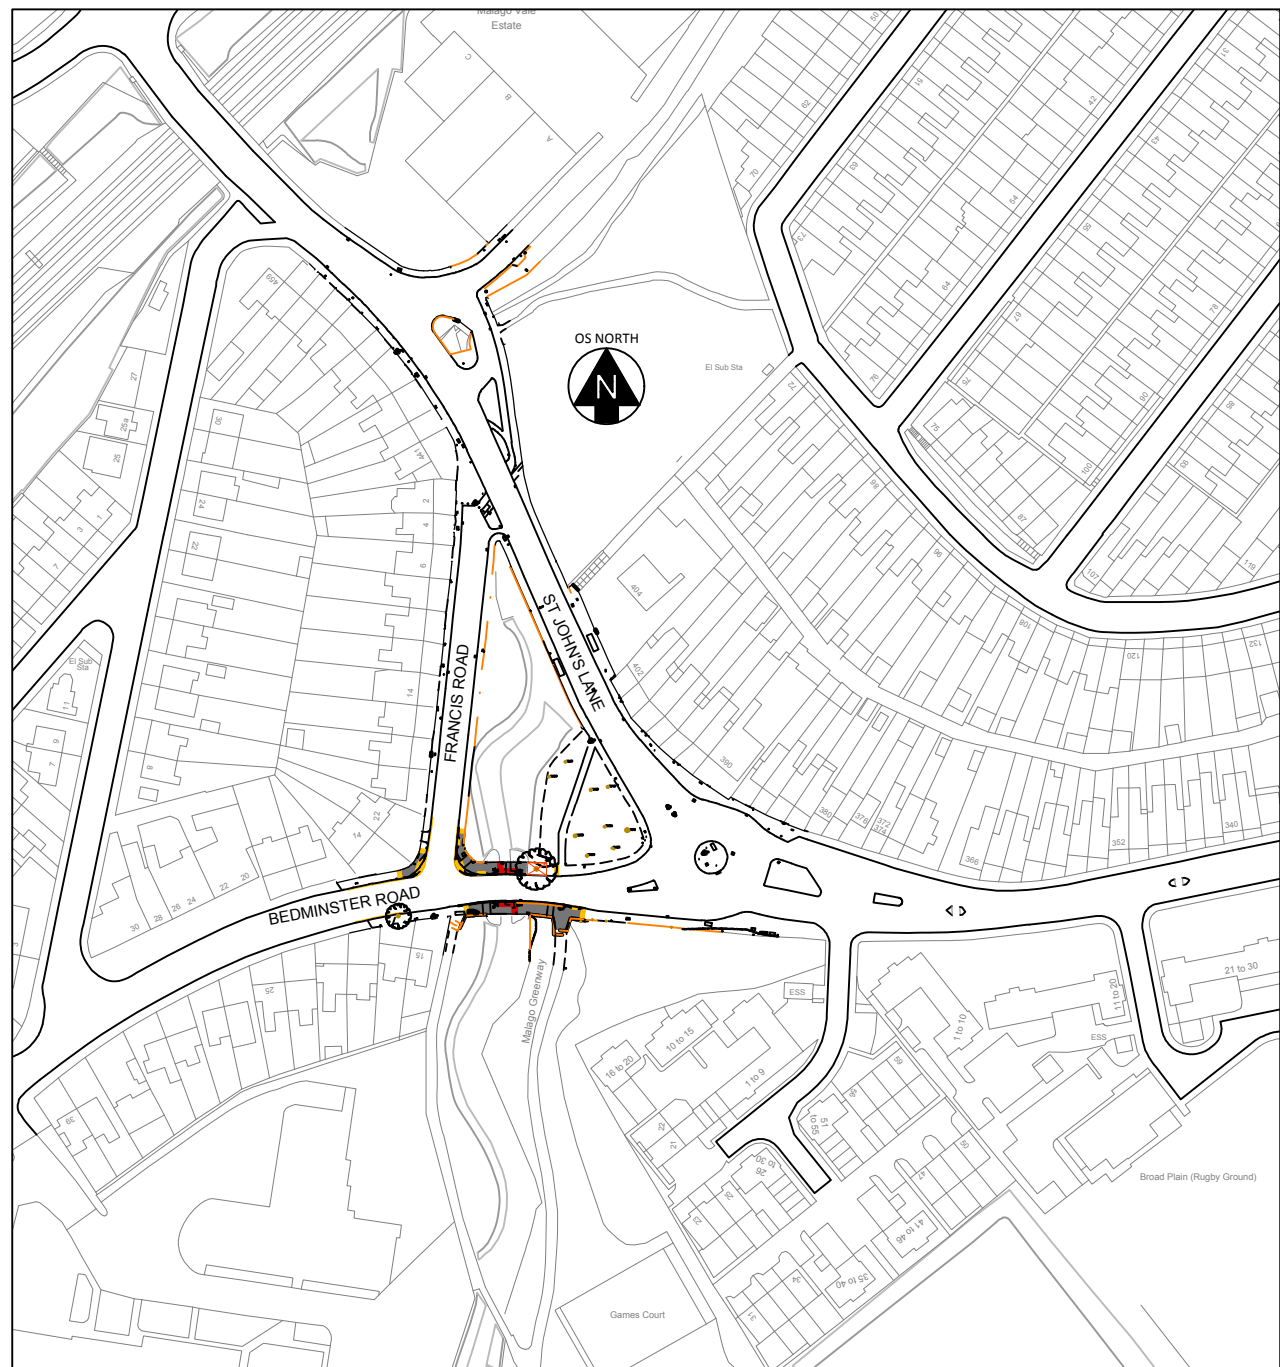


SITE LOCATION PLAN 1:2000 @A1

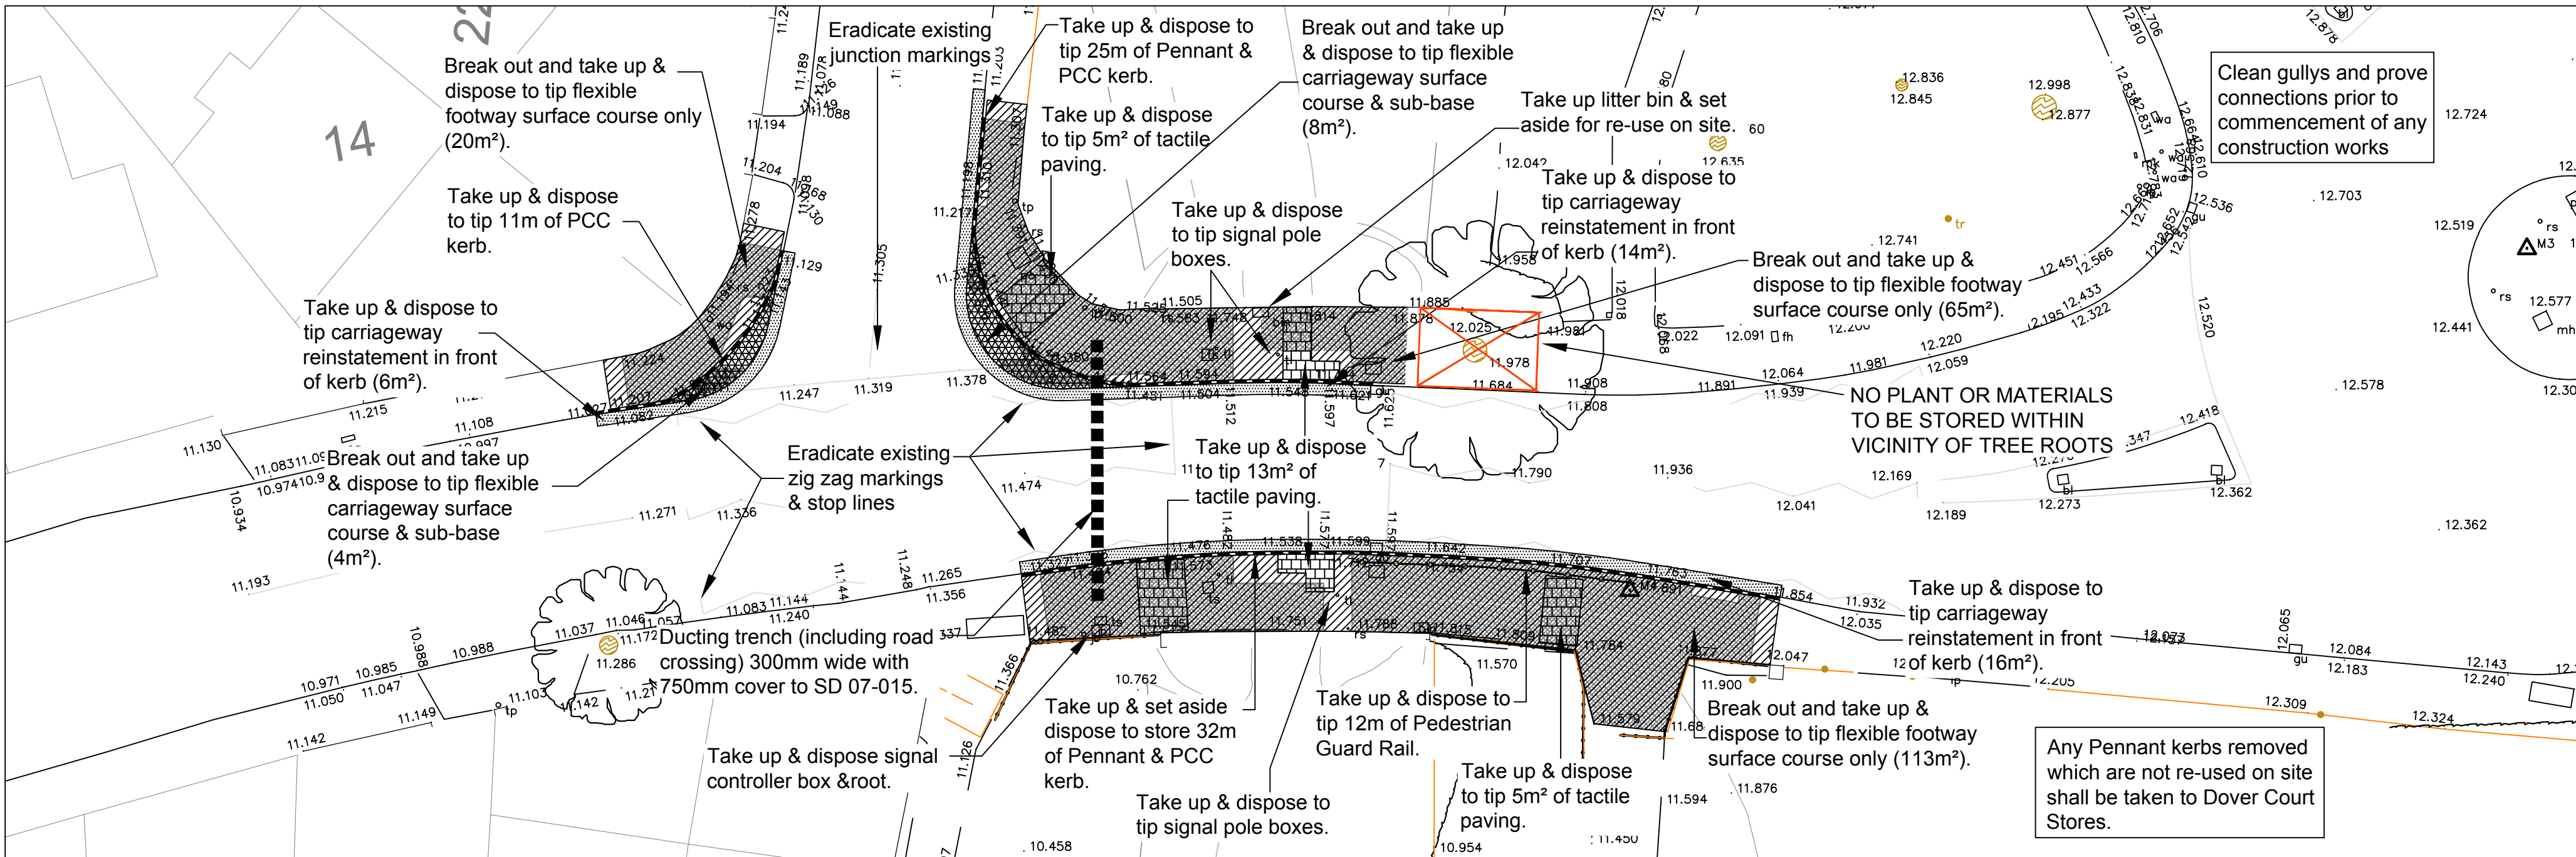

SITE CLEARANCE PLAN 1:200 @A1

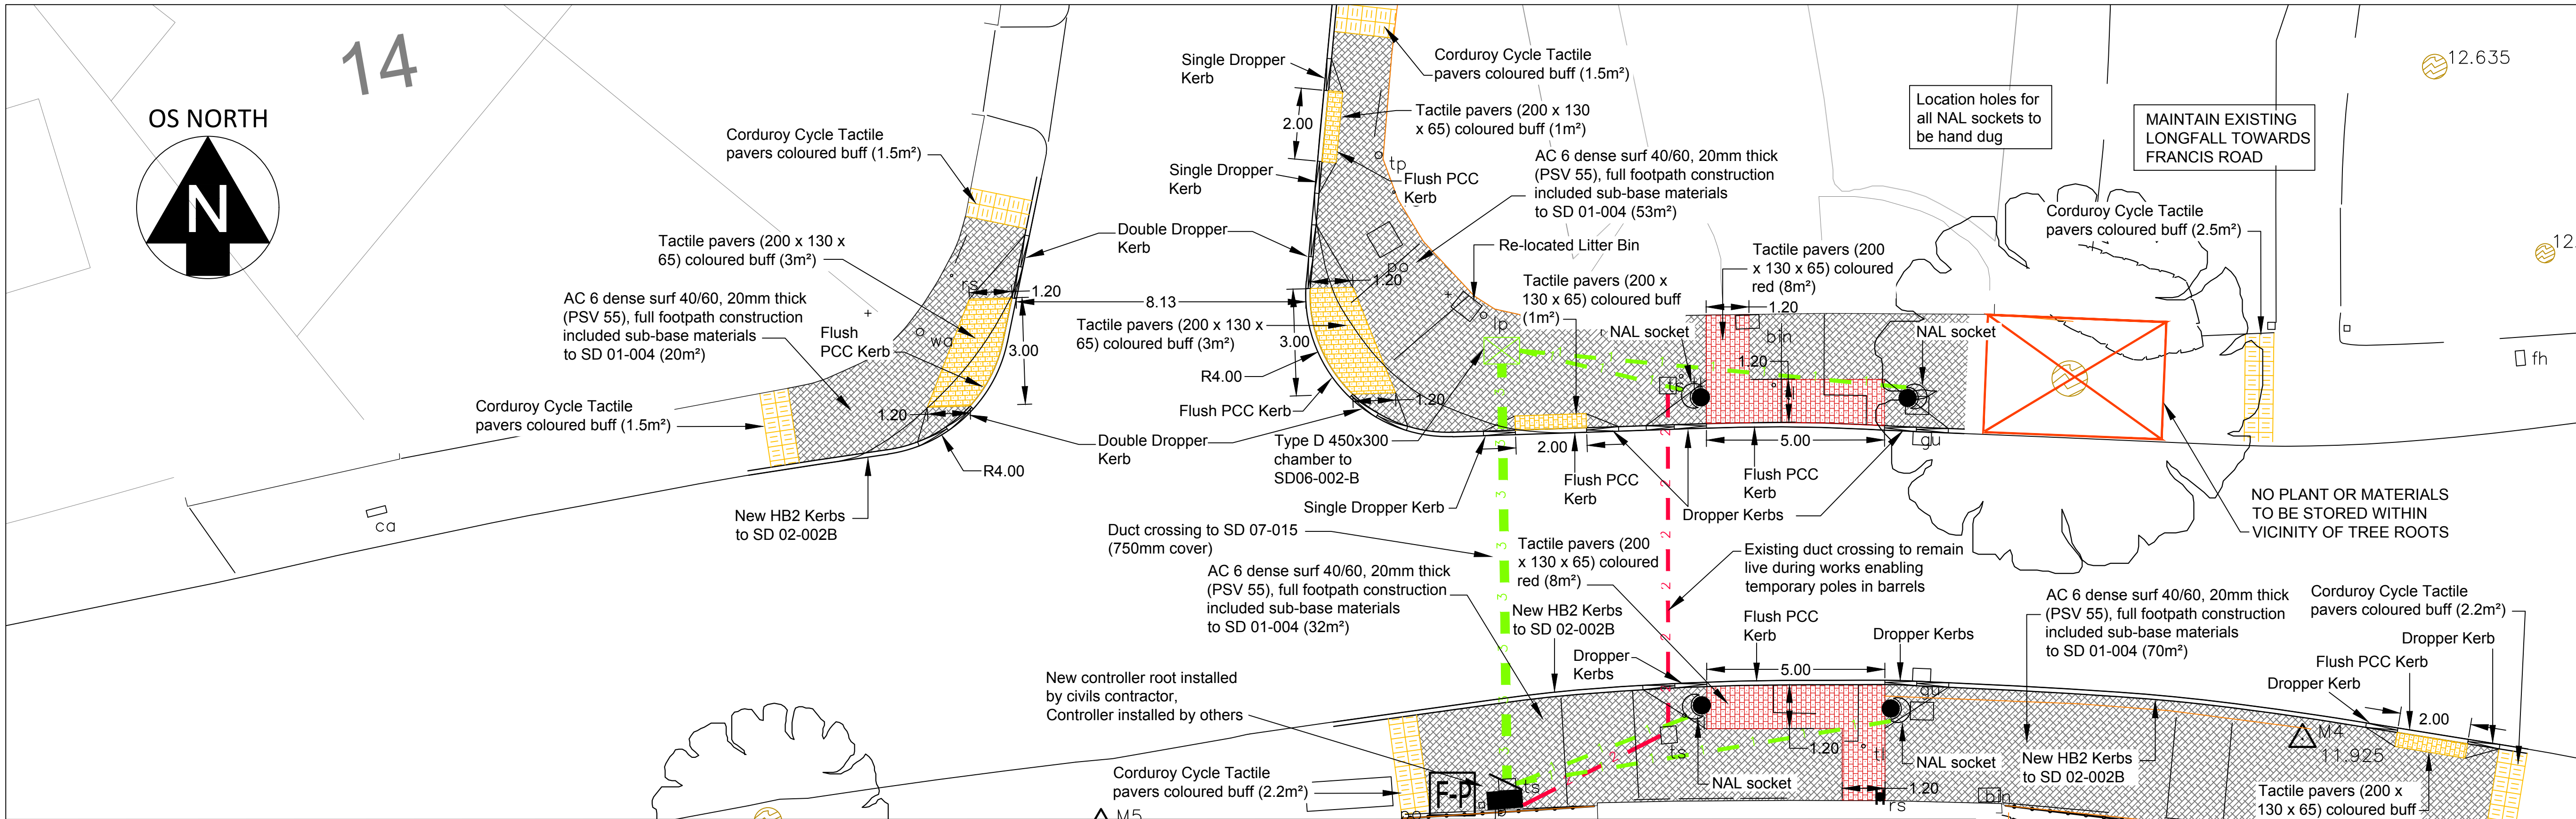

CONSTRUCTION PLAN 1:100 @A1

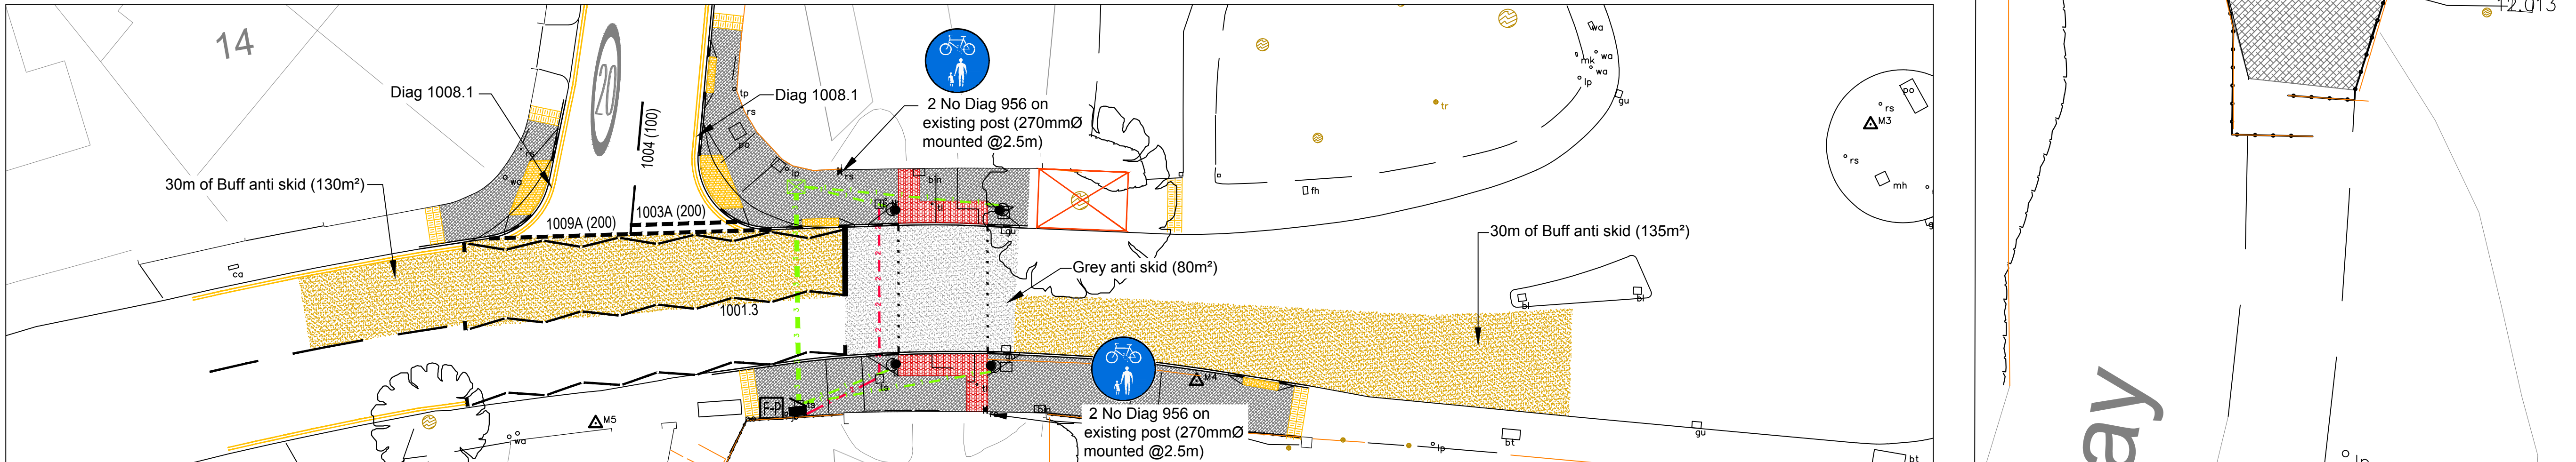

LINING PLAN 1:200 @A1

LEGEND

- NEW MACADAM SURFACING
- BUFF / GREY ANTISKID SURFACING
- NEW RED TACTILE PAVING
- NEW BUFF TACTILE PAVING
- NEW CYCLE TACTILE PAVING
- EXISTING DUCT
- PROPOSED 3WAY DUCT
- PROPOSED 1WAY DUCT
- PROPOSED FEEDER PILLAR & SIGNALS CONTROLLER
- PROPOSED SIGNAL POLE IN NAL SOCKET

CITY DESIGN
ENGINEERING
DESIGN TEAM
(Brunel House, Floor 2, Brandon Wing)
Bristol City Council, PO Box 3176, BS3 9FS
Tel: 0117 92 22000

This map is reproduced from Ordnance Survey material with permission of Ordnance Survey on behalf of the Controller of Her Majesty's Stationary Office (c) Crown copyright. Unauthorised reproductions infringe Crown copyright and may lead to prosecution or civil proceedings. Bristol City Council, Licence No. 100023406.

Rev.	Date	Description	By
D	26.01.17	CONSTRUCTION ISSUE	JPS
C	16.01.17	RSA COMMENTS	JPS
B	13.12.16	RSA COMMENTS	JPS
A	16.09.16	NOTES FROM CLIENT	JPS

Project
Cycle Ambition Fund 2
Malago Greenway

Title
Bedminster Road
Controlled Crossing
Improvement Works

Client
Gari Garmston - Transport Planning

Project Manager
Alan Berridge
Telephone Number
07760 190 491

Scale
As Shown @ A1
Checked by
AB
Date Issued
15.06.16

Drawn by
Jason Stephens
Date Drawn
15.06.16
Issued by
JPS

STATUS			
☐ Preliminary	☐ Tender	☒ Construction	☐ As Built
DRAWING NUMBER			
Project Number	Drawing	Revision	
E15041-03 -	C01	D	